



**BACKBOARD LAYOUT**

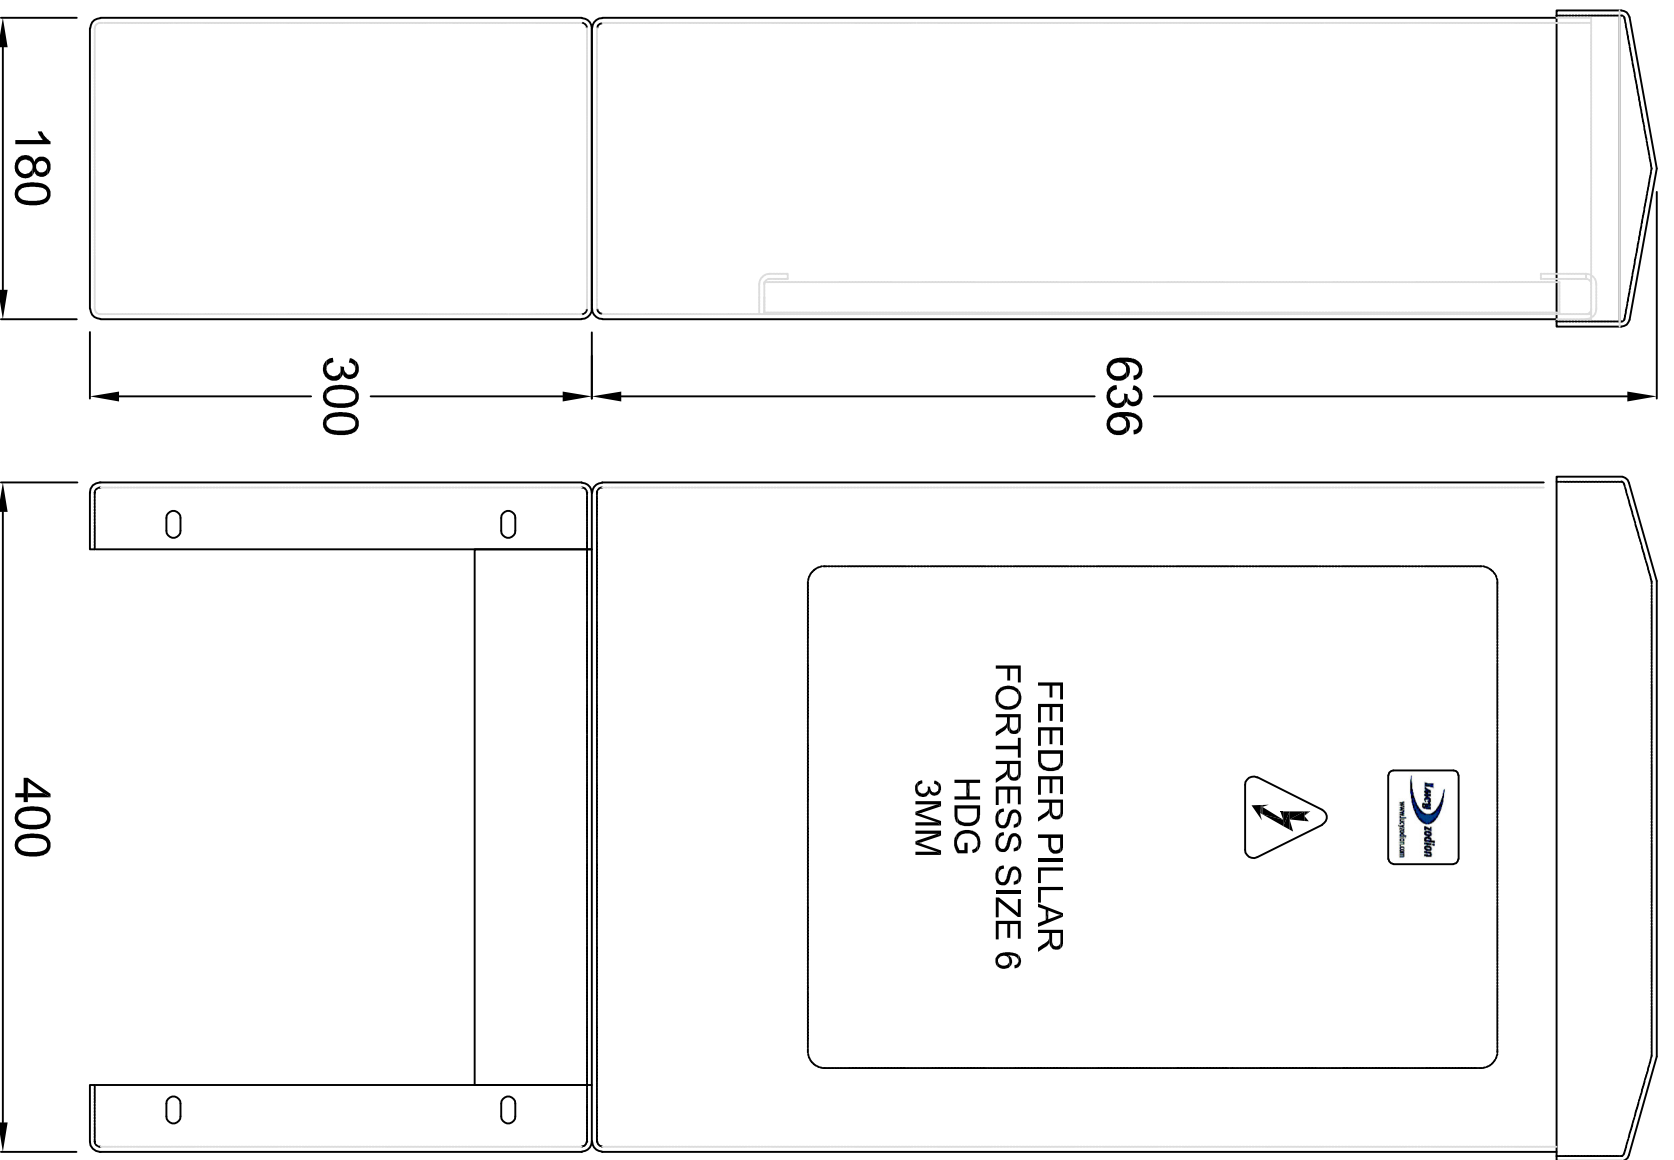

**RHS ELEVATION**

**FRONT ELEVATION**

		Lucy Zodion Ltd STATION ROAD SOWERBY BRIDGE HX6 3AF WEST YORKSHIRE		 <a href="http://www.lucyzodion.com">www.lucyzodion.com</a>		<b>PROJECT TITLE:</b> ***** <b>CLIENT NAME:</b> *****		<b>DWG TITLE</b> Joining Tech Standards Feeder Pillar - Type 1		<b>REV No.</b> 1		
		DRN BY	CHKD	APPD	DATE	LUCY PILLAR REF	PILLAR SIZE	<b>DRG No.</b> PWP0917026-1				
		GW	PA	n/a	21/09/17	F6/HDG/3	F6	<b>EA No.</b>				
		BY	PA	APPD	DATE							
		GW	PA	n/a	21/09/17							
		APPD	PA	DATE								
		21/09/17										
		FOR QUOTATION ONLY										
		REVISION NOTES										
		1										
		No.										